


How to...

BUILD A GARDEN OBSERVATORY – PART 2

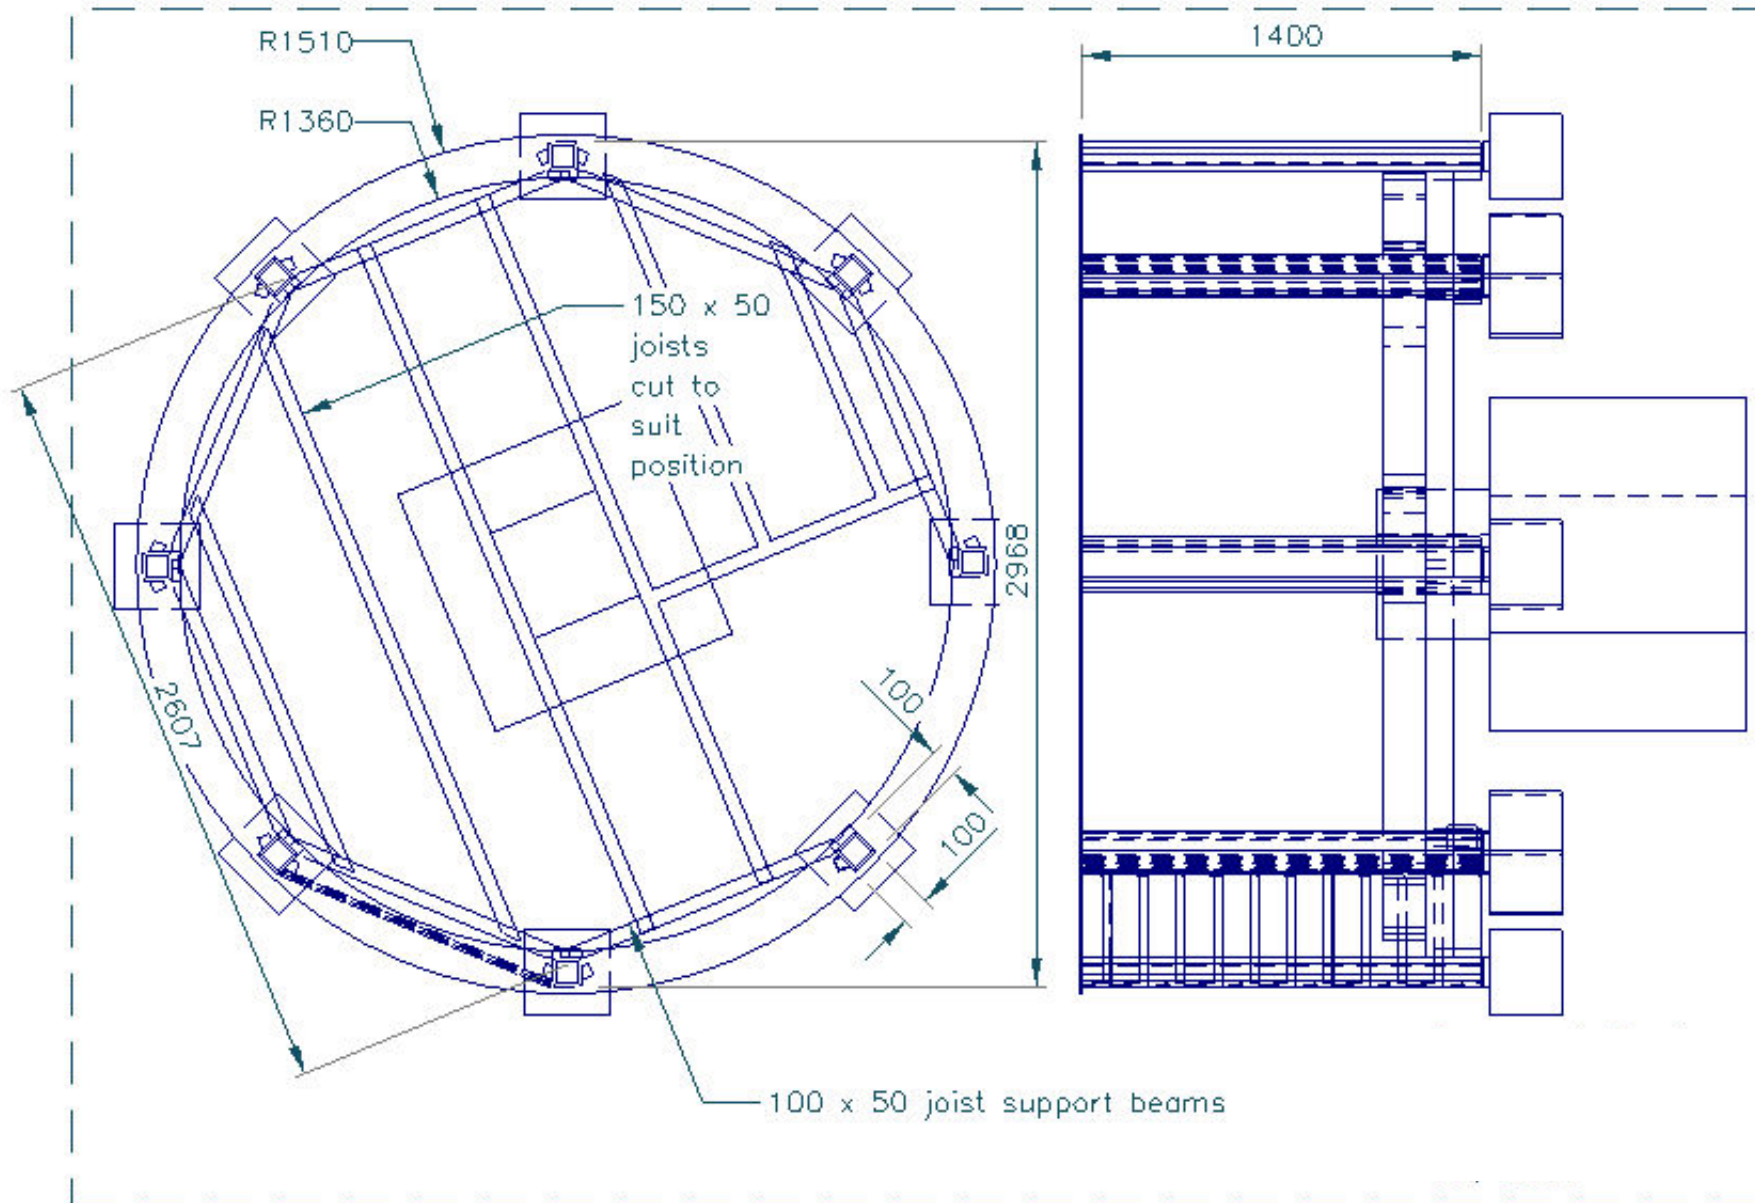

Flooring and wall plan

All measurements in mm
Scale 1:20
Mark Parrish, July 2009